



6,580 SF USEABLE FLOOR AREA
SECOND FLOOR PLAN

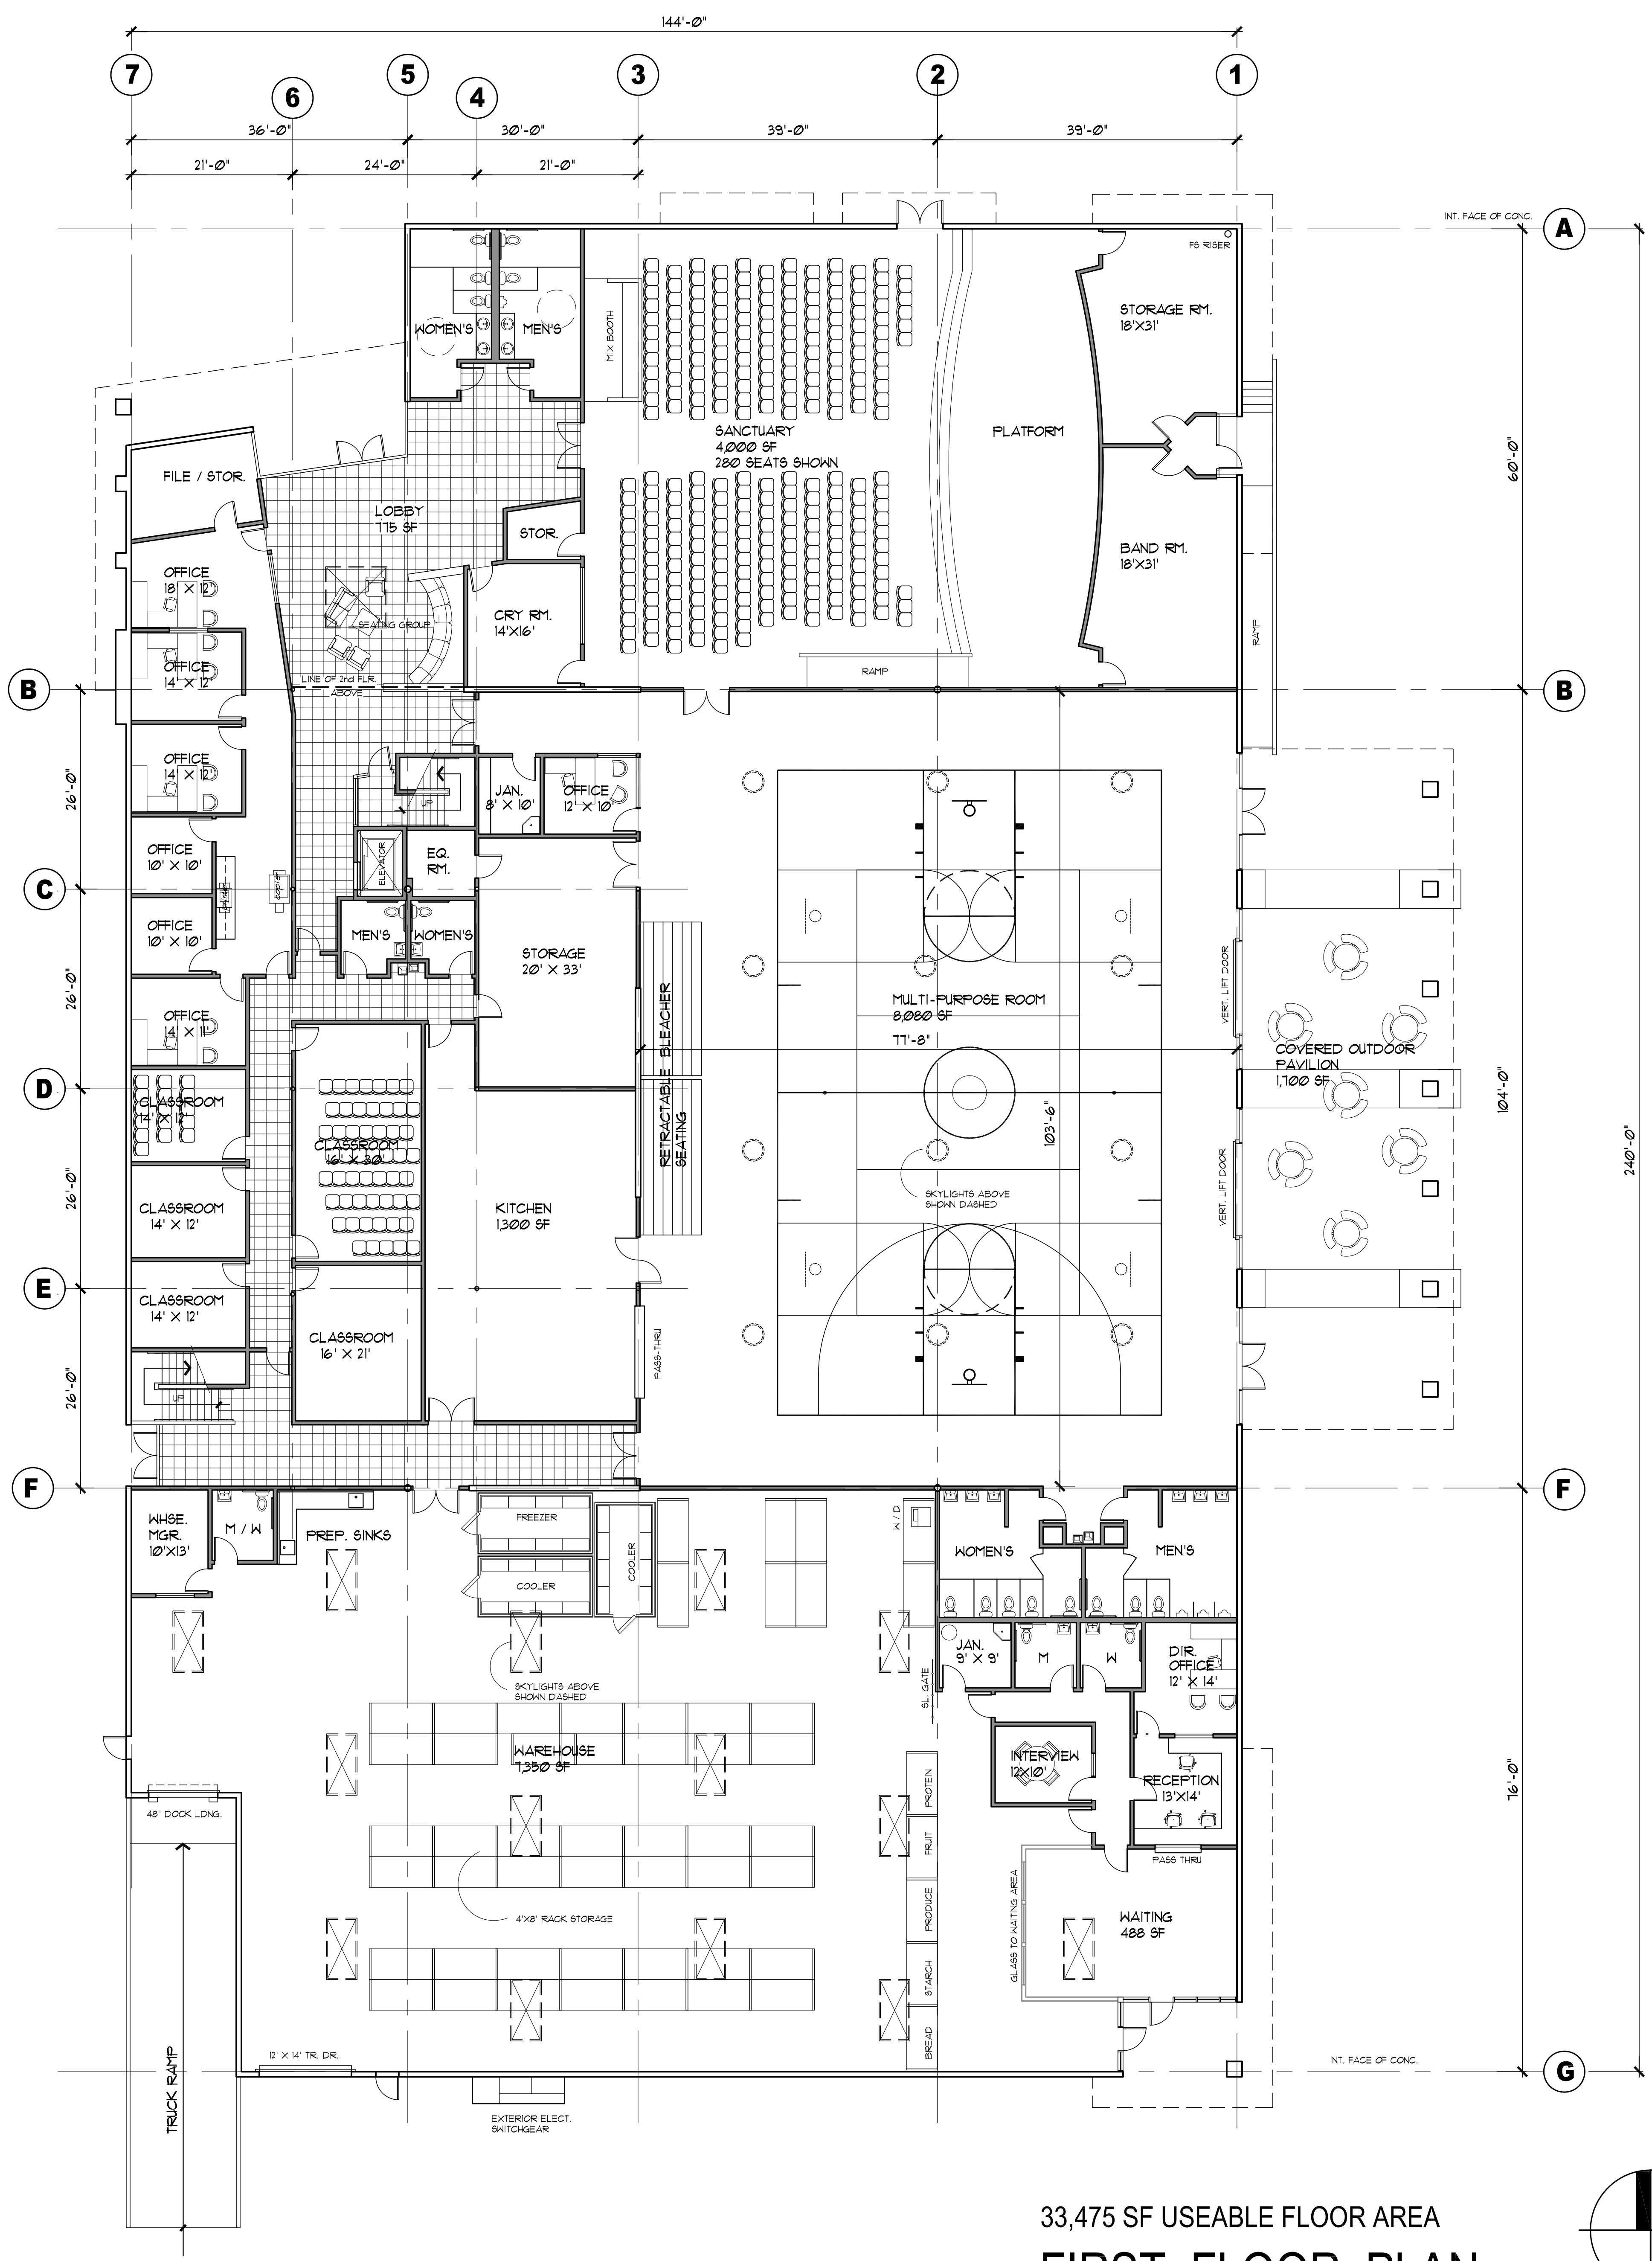

33,475 SF USEABLE FLOOR AREA
FIRST FLOOR PLAN
 SCALE: 3/32" = 1'-0" TYP.

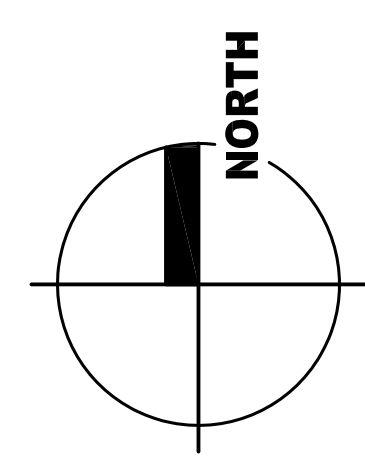